



SEC. 35, T. 28 N, R. 21 E, W.M.

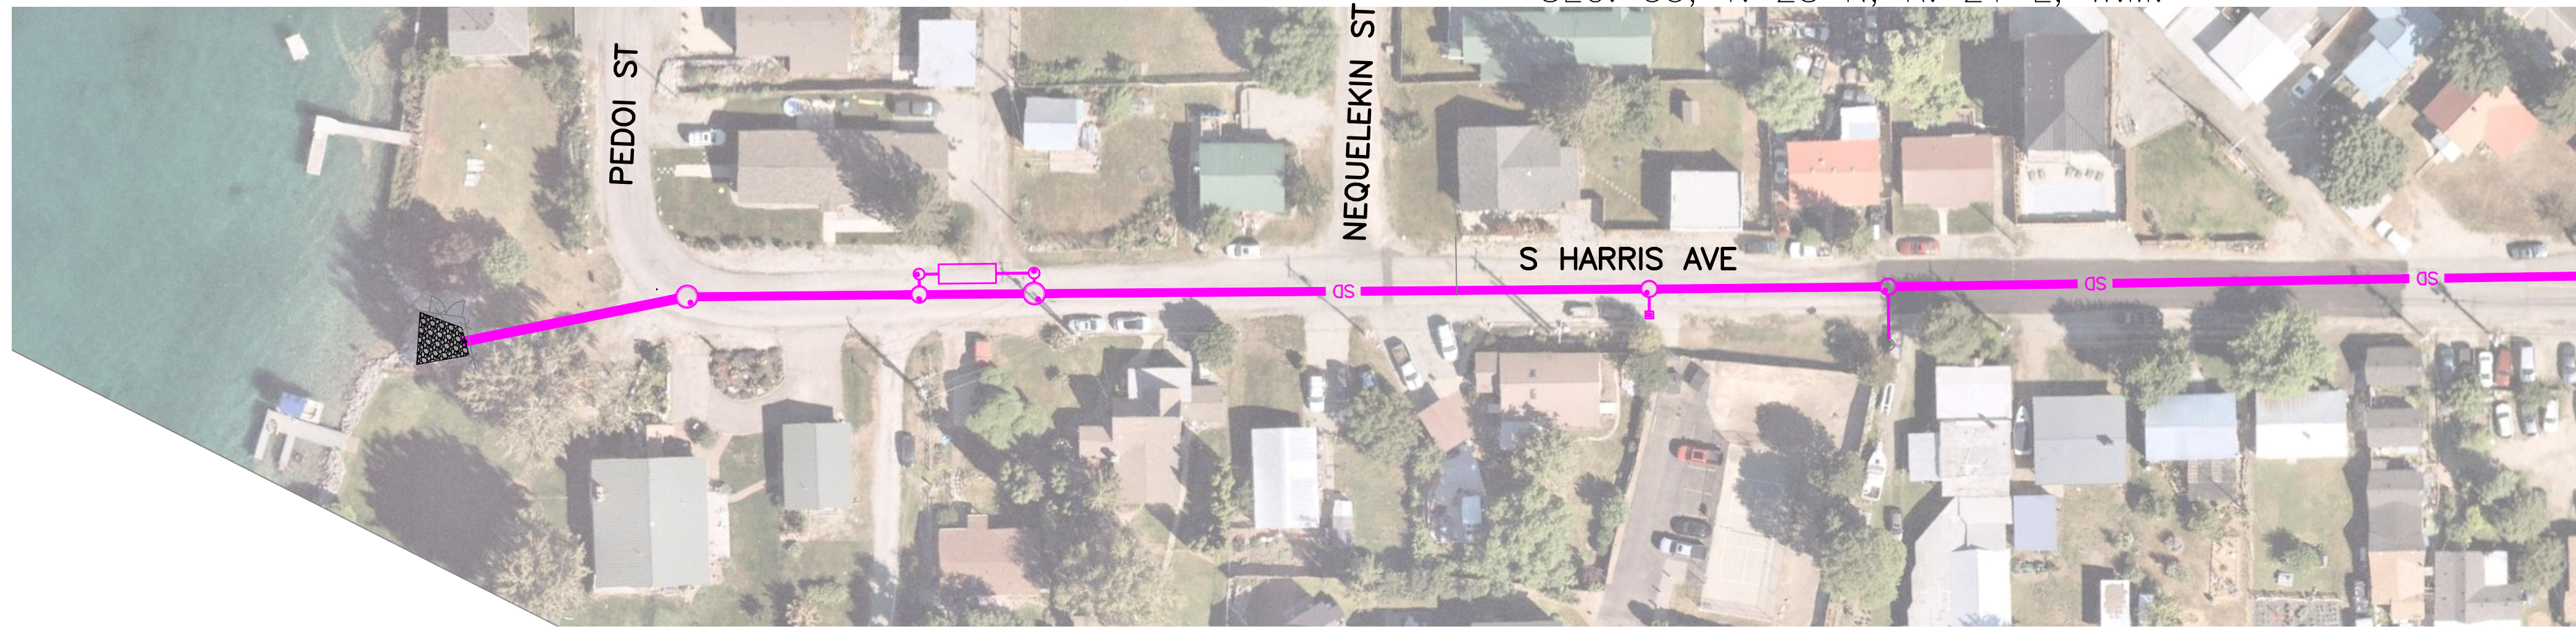


MATCHLINE SEE BELOW

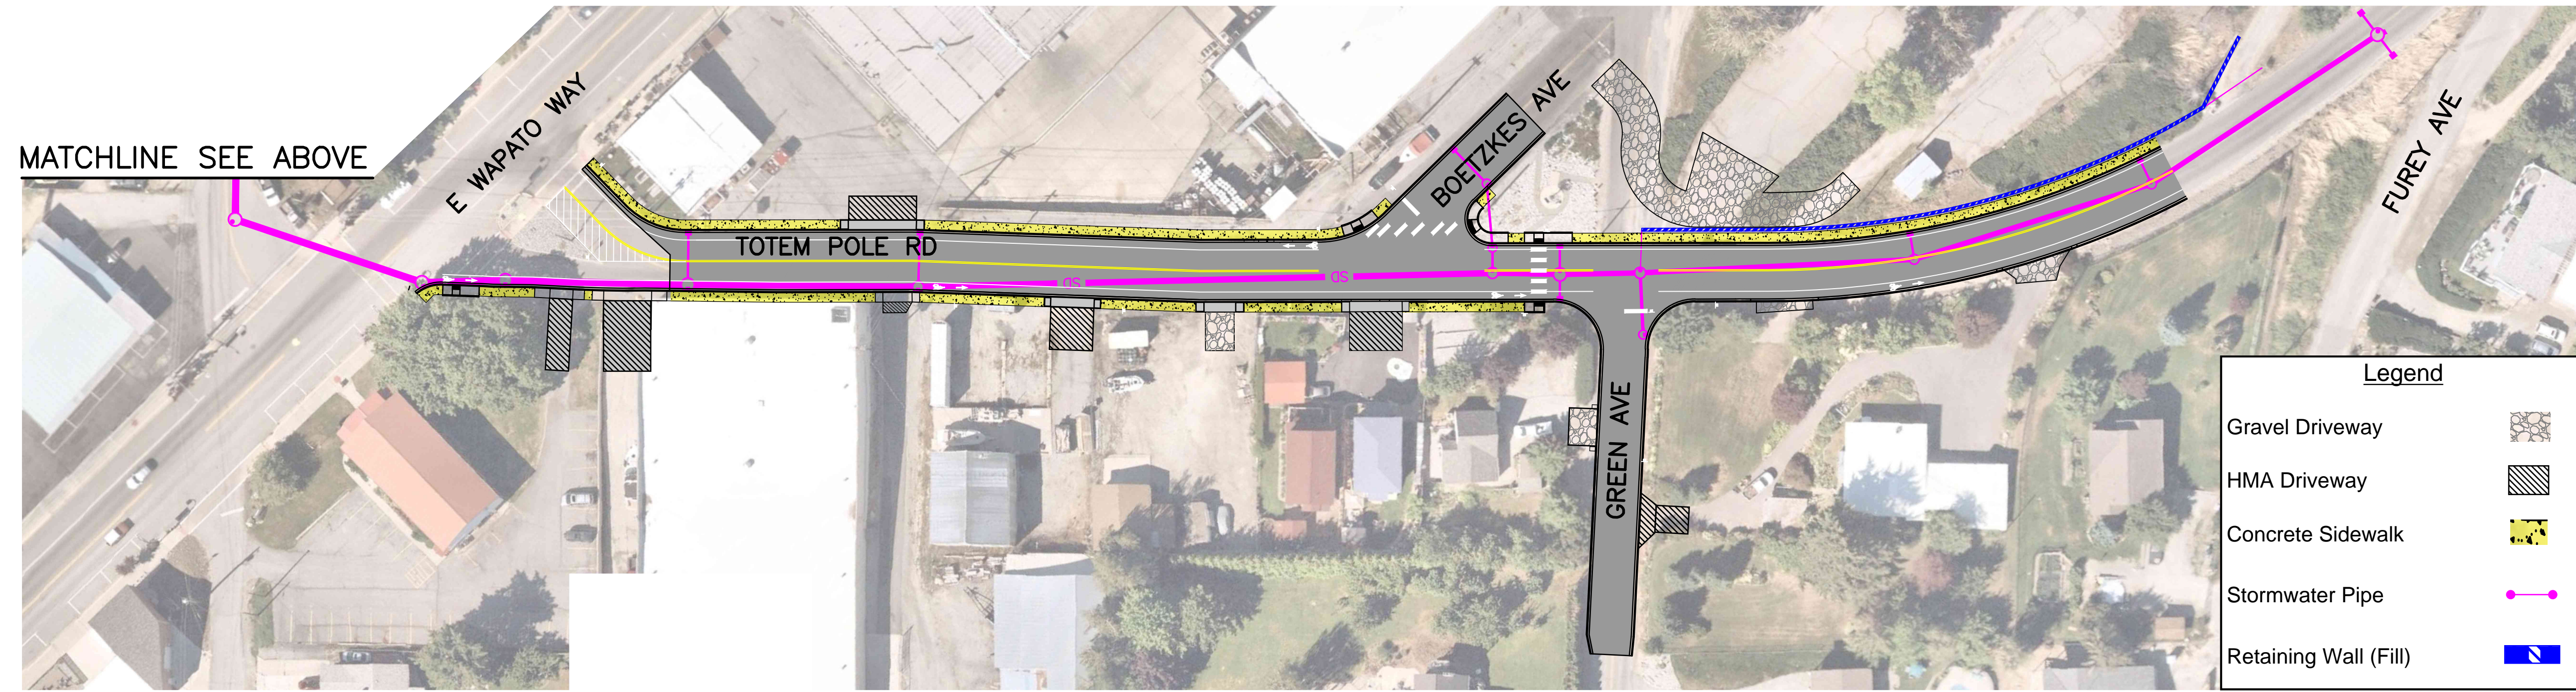


MATCHLINE SEE ABOVE

Legend

- Gravel Driveway
- HMA Driveway
- Concrete Sidewalk
- Stormwater Pipe
- Retaining Wall (Fill)

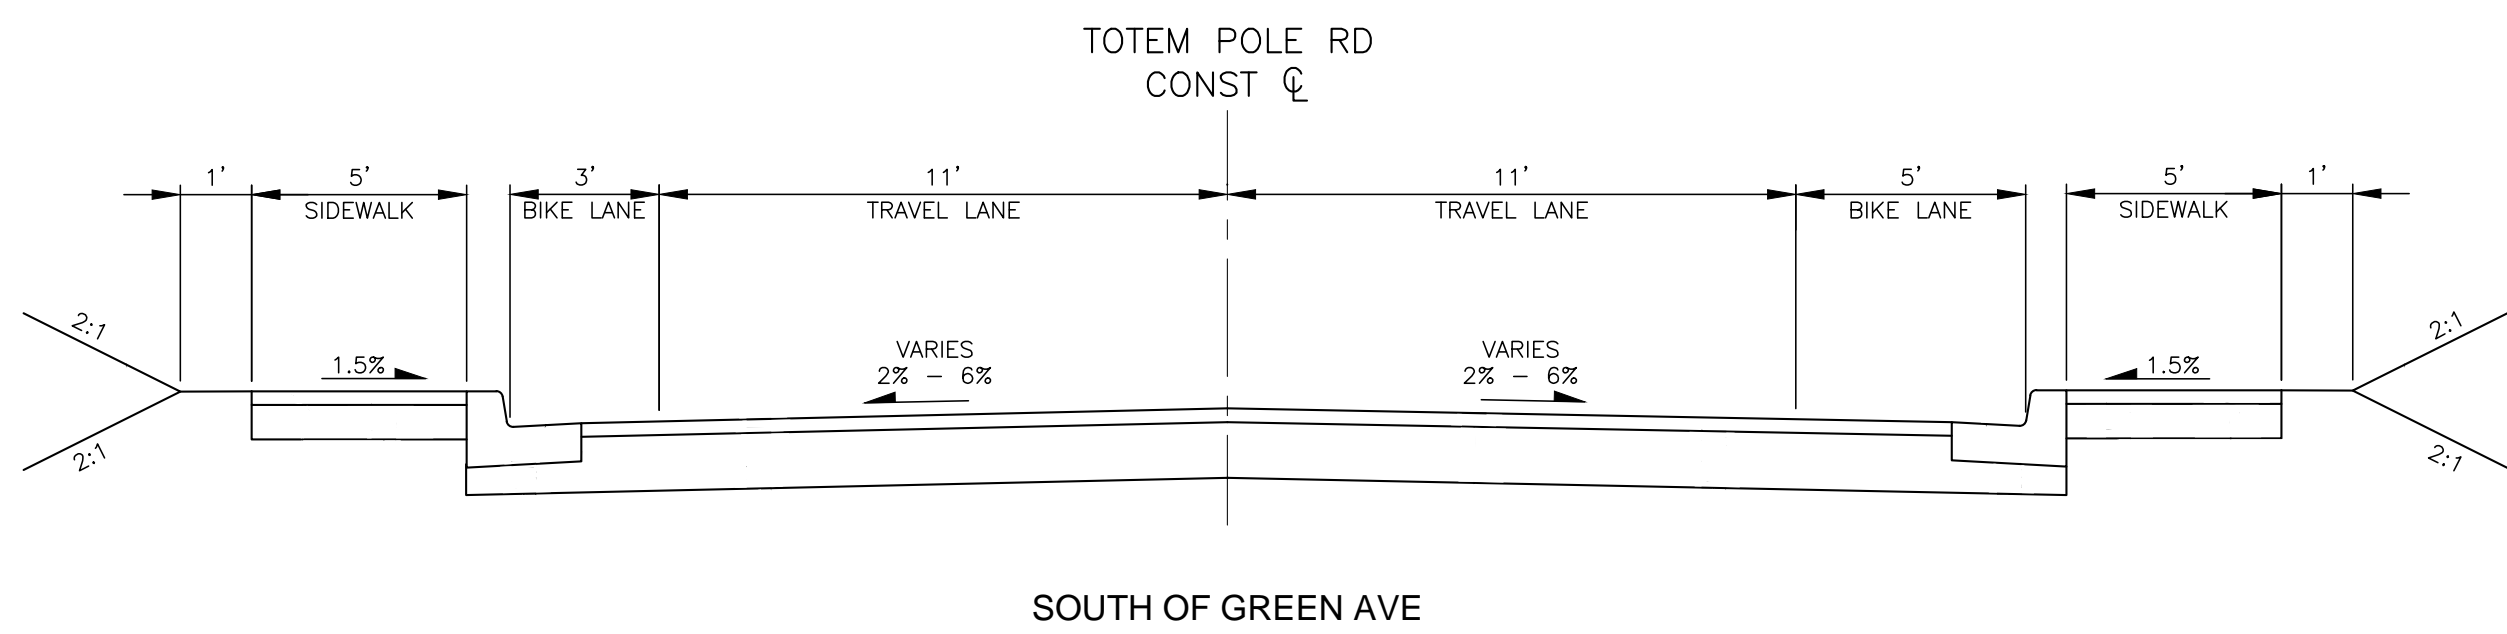

SOUTH OF GREEN AVE

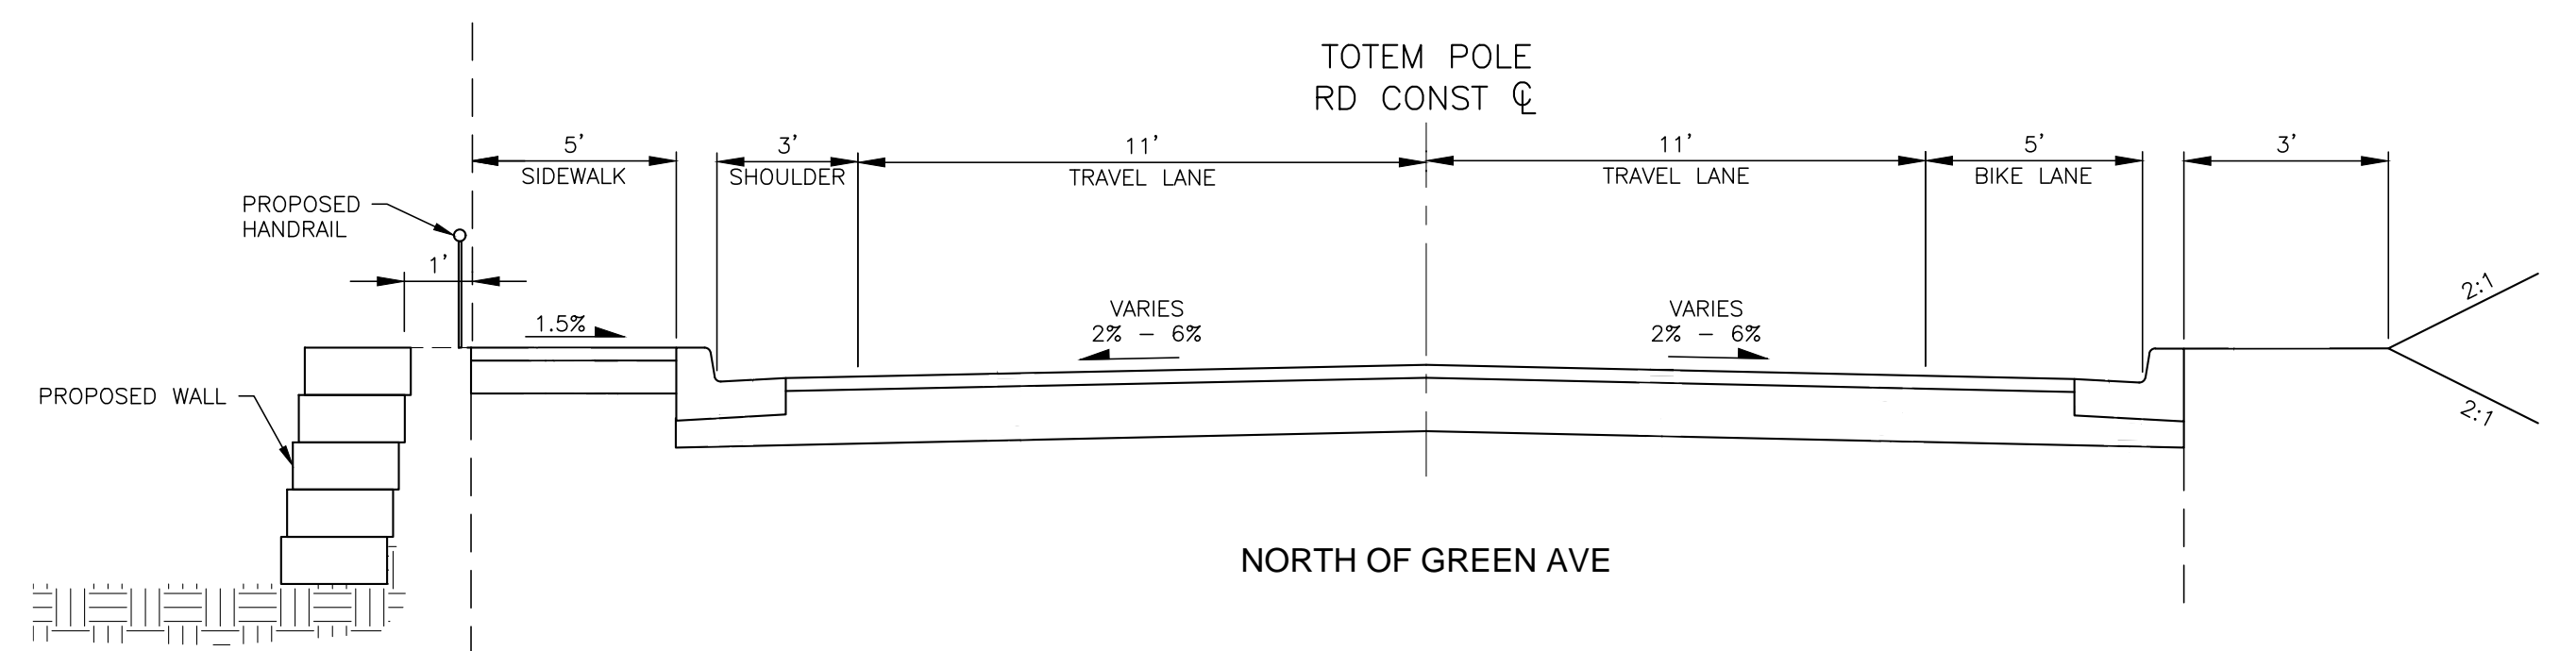


NORTH OF GREEN AVE

EXHIBIT DRAWING
FOR INFORMATIONAL
PURPOSES ONLY

Oct 14, 2024 - 3:08pm nancy.eaton X:\Chelan County\Projects\20220011 - Totem Pole Rd. Prelim Engineering\CADD\05 - Exhibits\Ph 1 Commn Exhibit.dwg Layout Name: EXH

PERTEET
123 OHME GARDEN ROAD, SUITE 8
WENATCHEE, WA 98801
800.615.9900

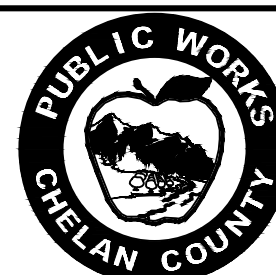

811
Know what's below.
Call before you dig.

Drawn By	Date
Designed By	10/2023
Checked By	10/2023
Approved By	10/2023

Project Number
20220011

CHELAN COUNTY
TOTEM POLE ROAD
PHASE 1 CONSTRUCTION

Drawing No.	EXH
Sheet No.	1
of Total	1